



Exhibit A  
**Project Site Map**

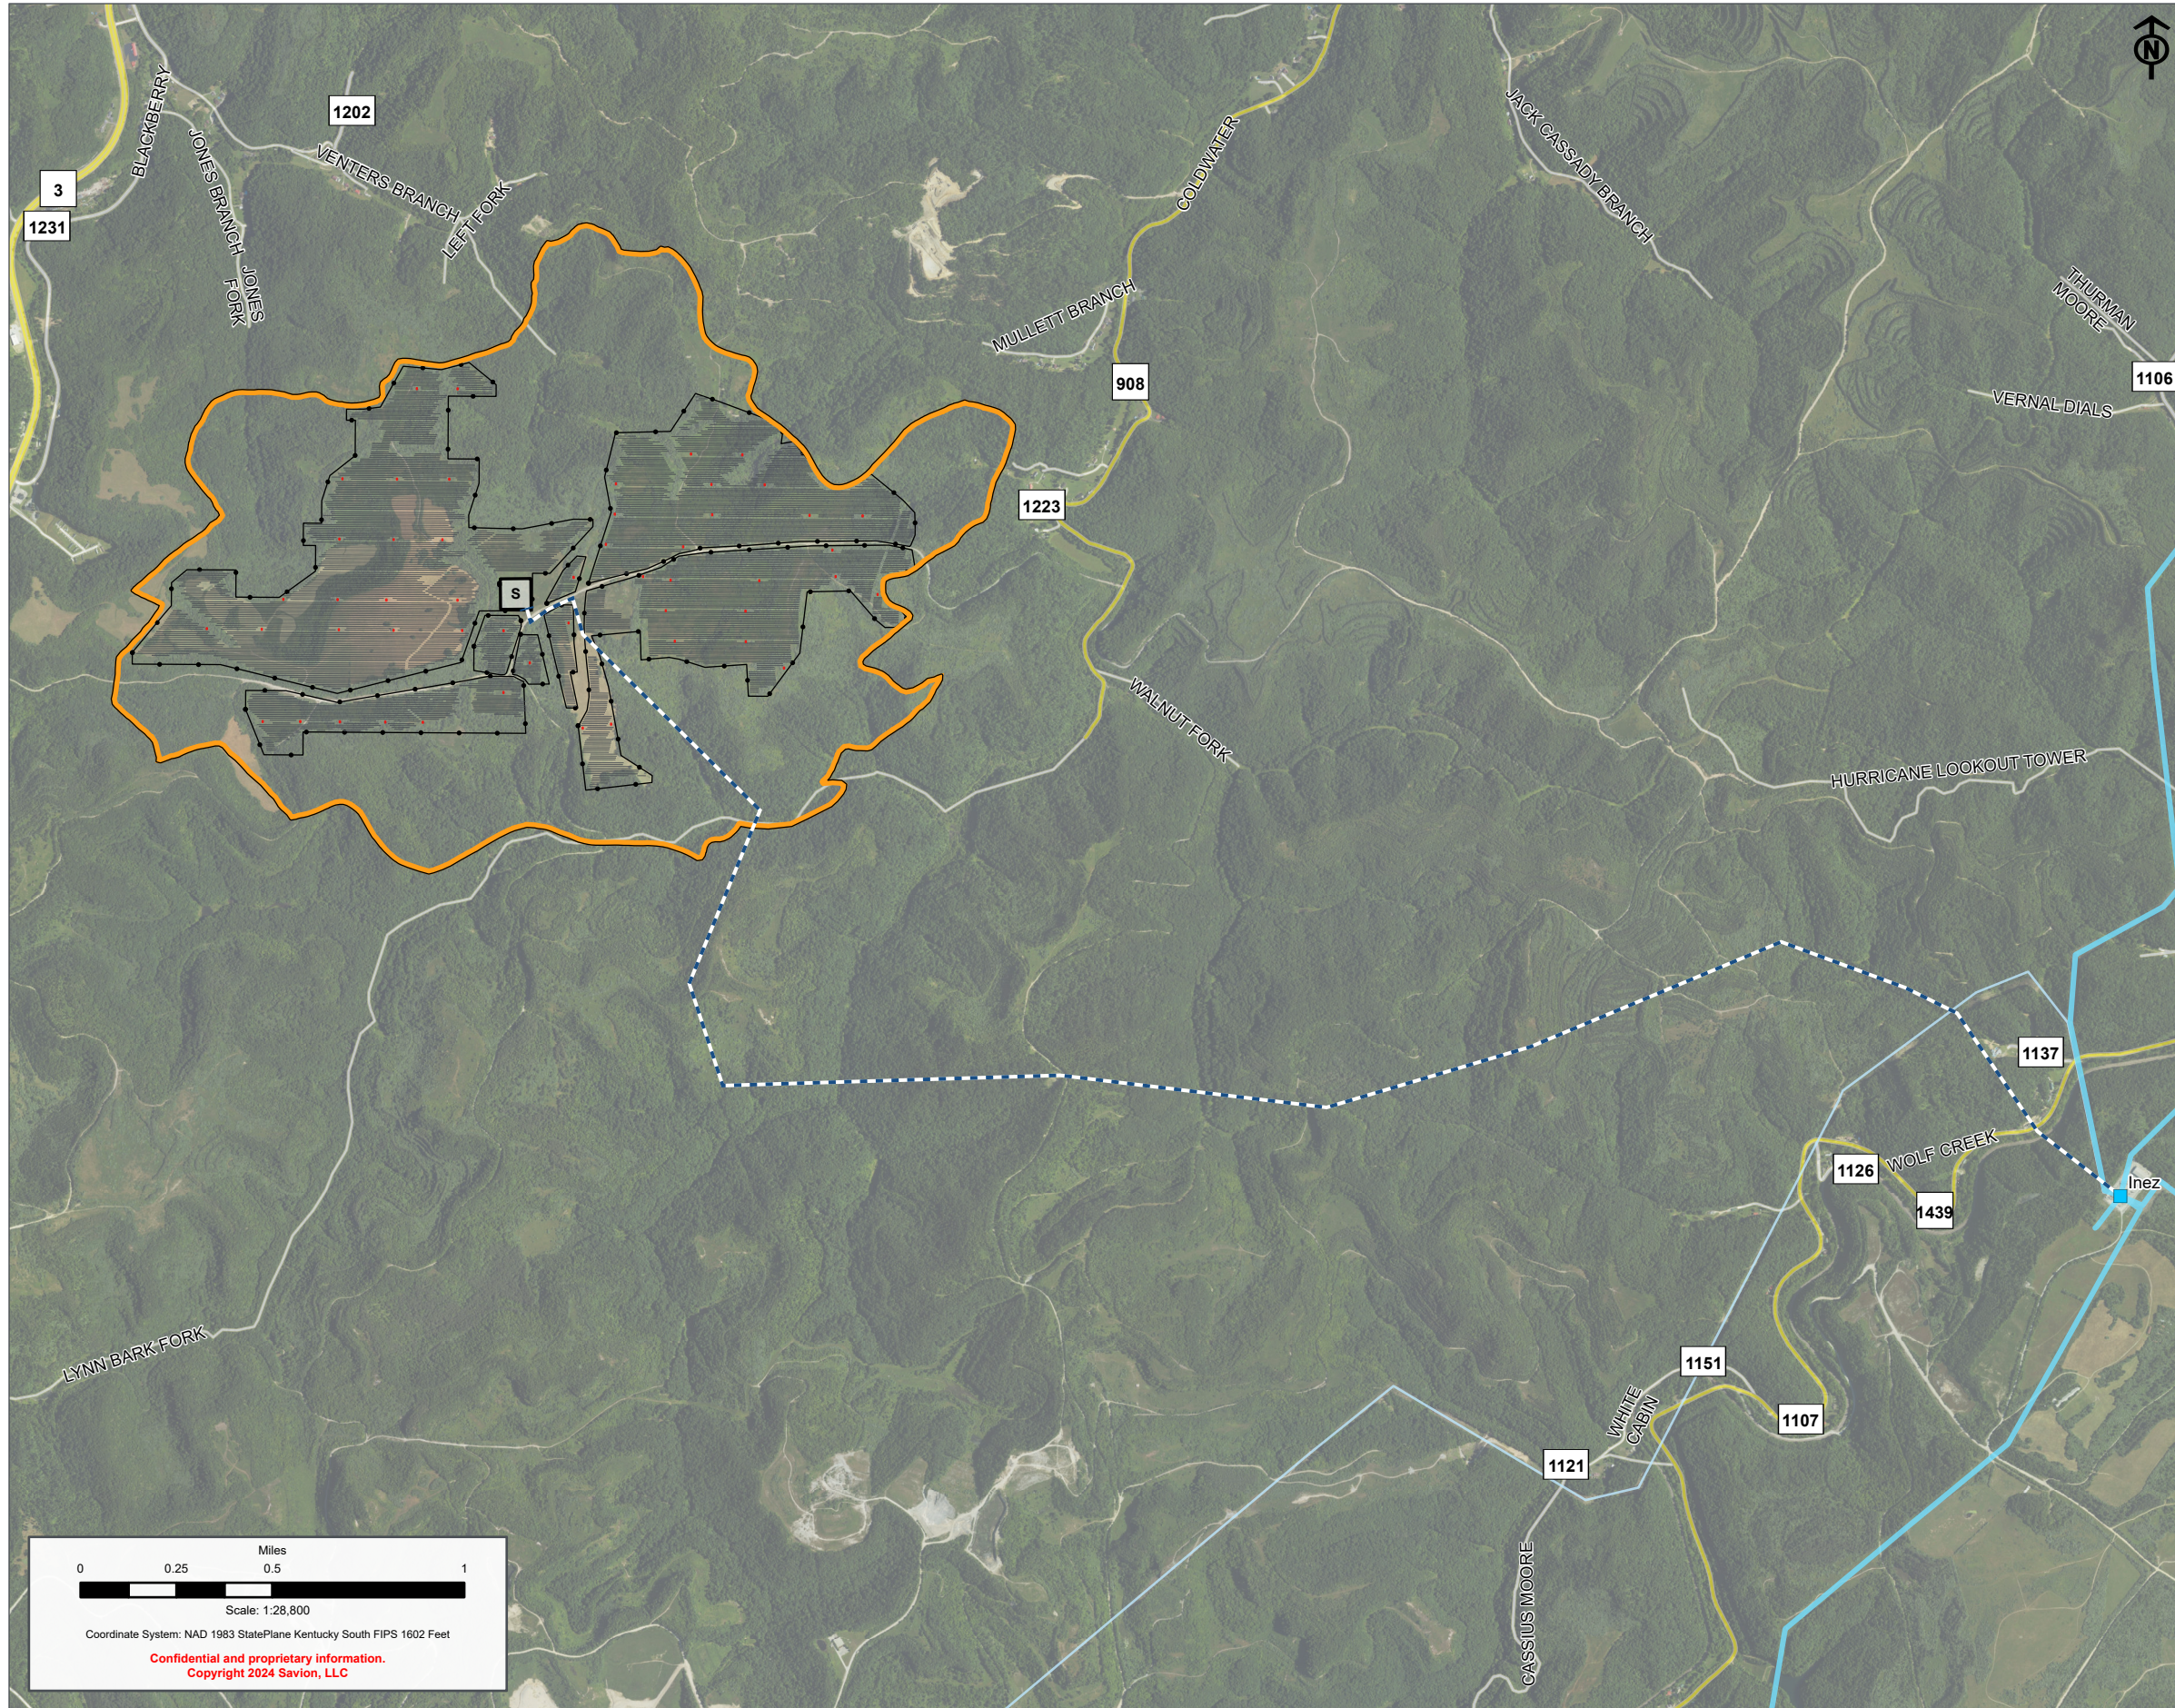

- Project Boundary
- Inverter
- Panel
- Project Gen-Tie
- Security Fence
- S Substation
- Existing Transmission Lines
- Voltage kV
  - 69
  - 138
- Substations

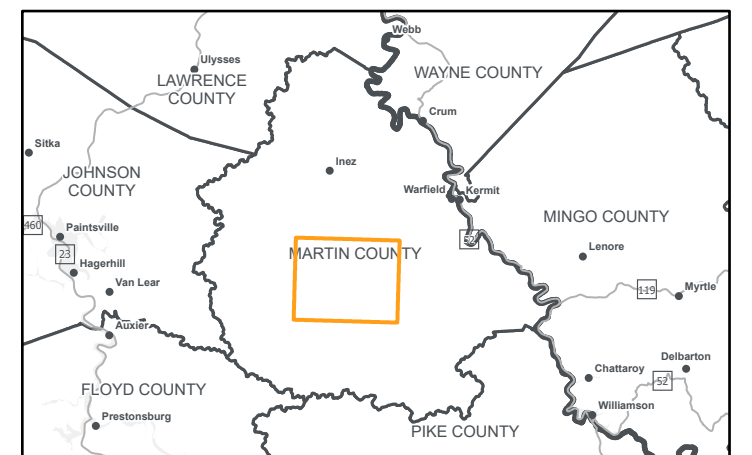

PRELIMINARY DESIGN – NOT FOR CONSTRUCTION

PROJECT: <b>LYNN BARK</b>	
DEVELOPER: <b>SAVION, LLC</b>	ENGINEER:
DATE: <b>5/22/2024</b>	SCALE: <b>1 INCH : 2,400 FEET</b>
NOTES:	
SHEET: <b>11X17 PROJECT</b>	

